



This drawing shall be read in conjunction with all m&e and structural drawings, contract documents and specifications associated with the work.

The Contractor is responsible for checking all levels and dimensions on site and shall refer all discrepancies to the Architect. All dimensions shown are in millimeters. Work to figured dimensions only, do not scale.


If in any doubt, the contractor should refer to the CA before actioning any work not explicitly covered on this drawing.

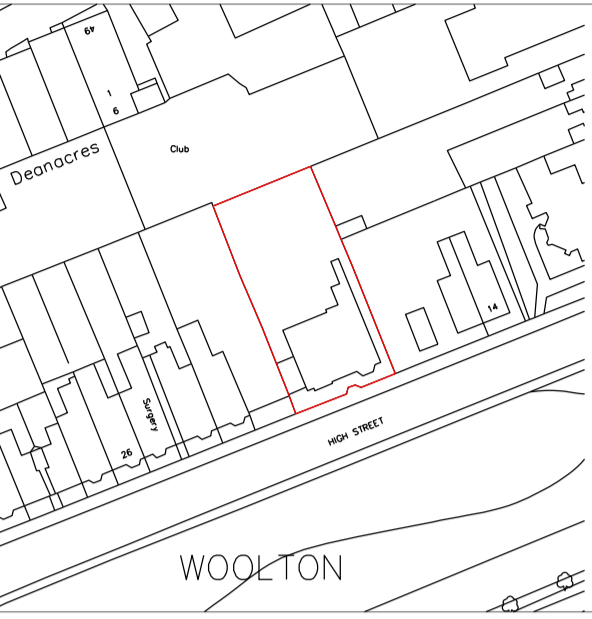


Location Plan 1:1250

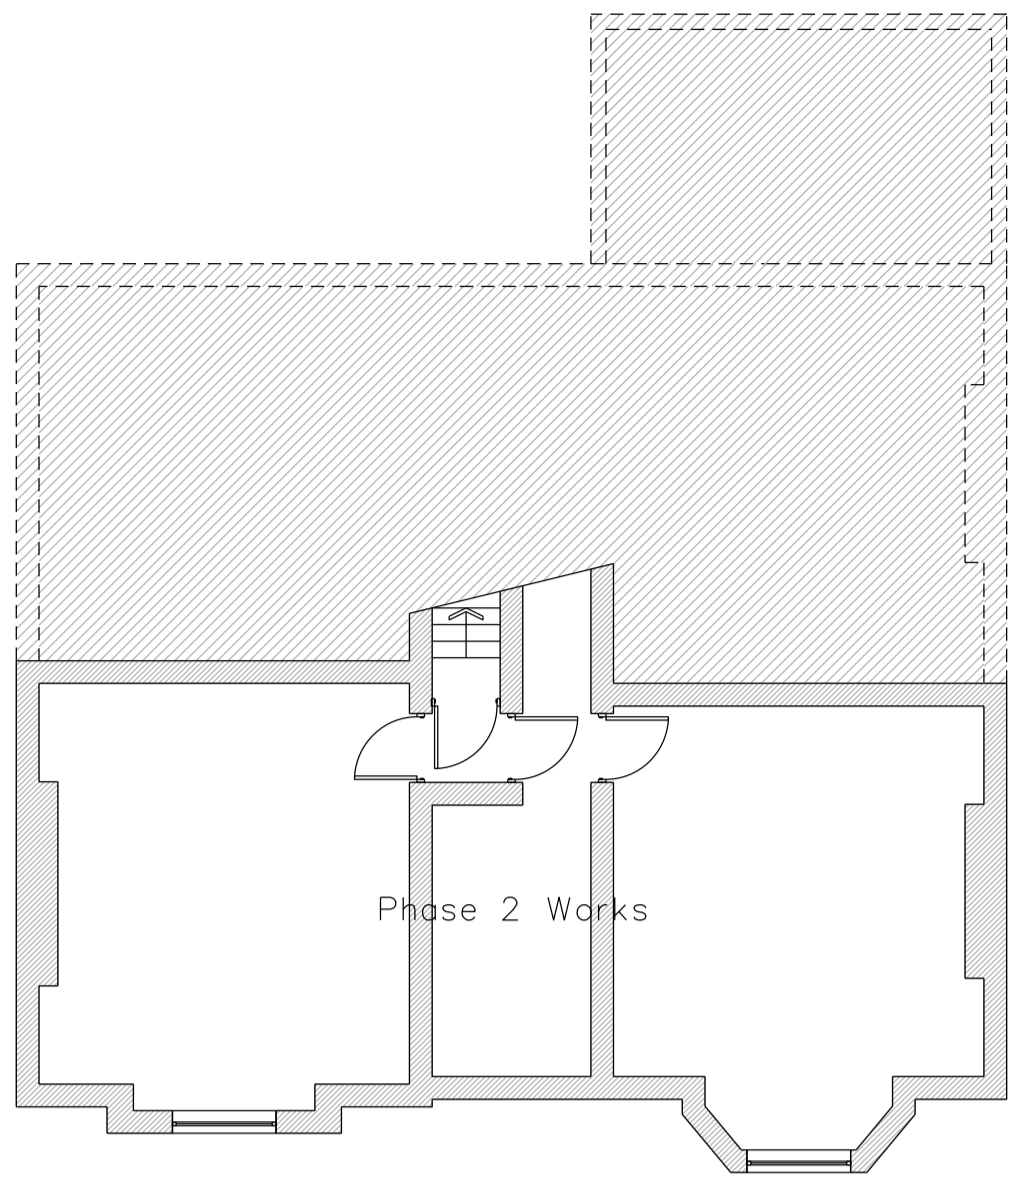


Basement Plan - As Proposed 1:100

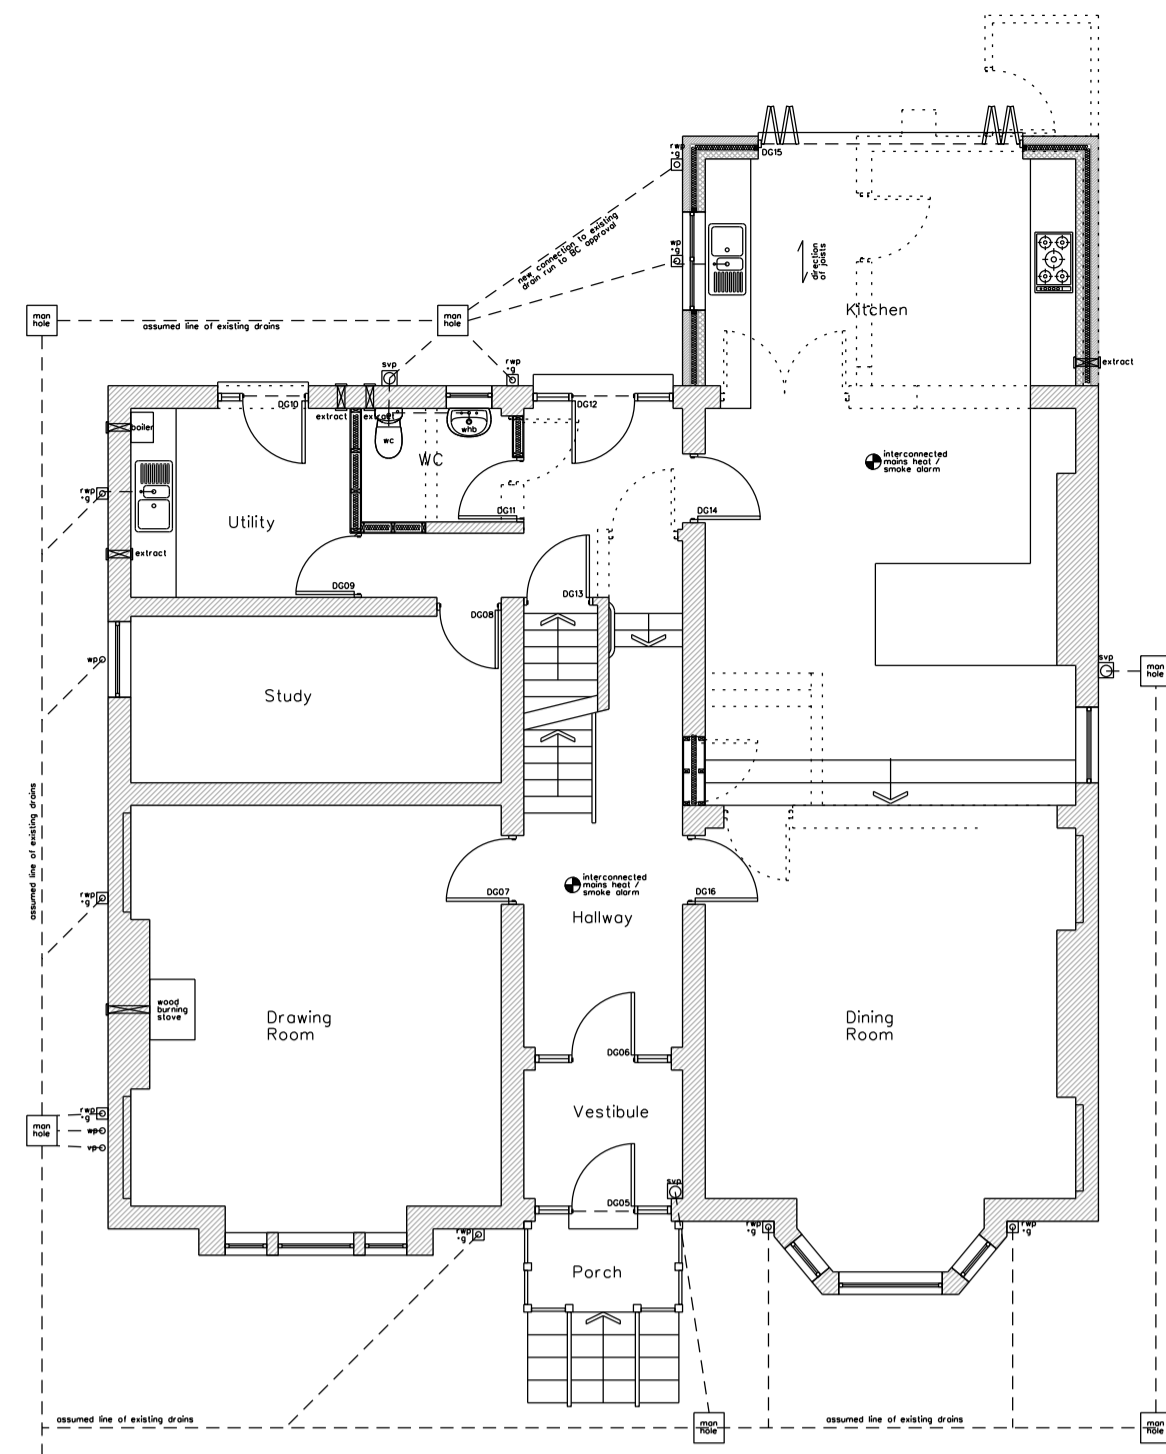


Ground Floor Plan - As Proposed 1:100

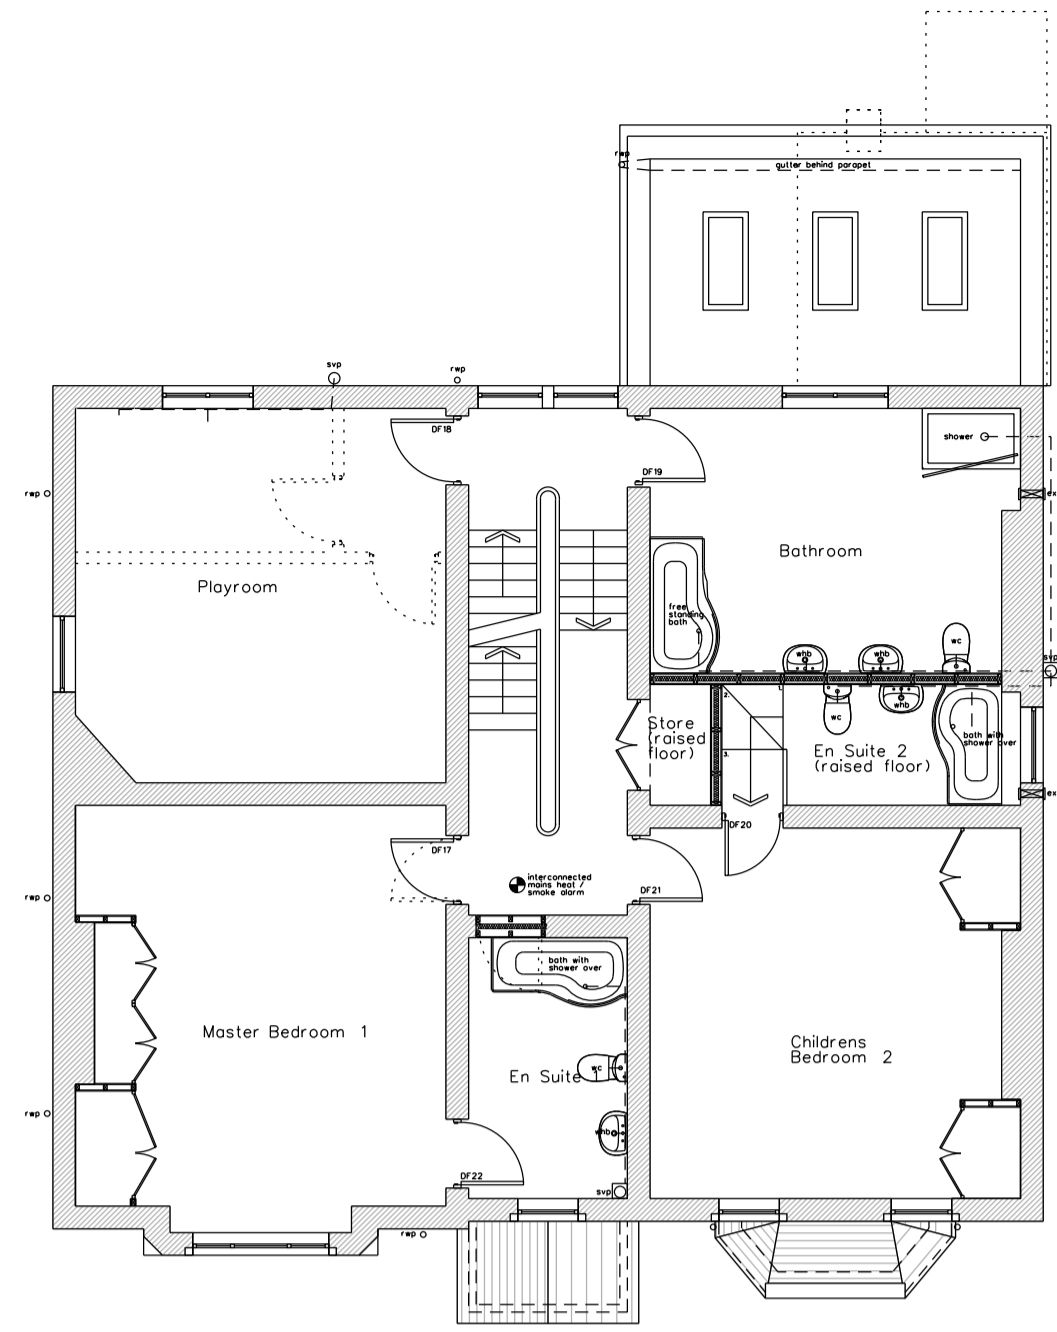

First Floor Plan - As Proposed 1:100

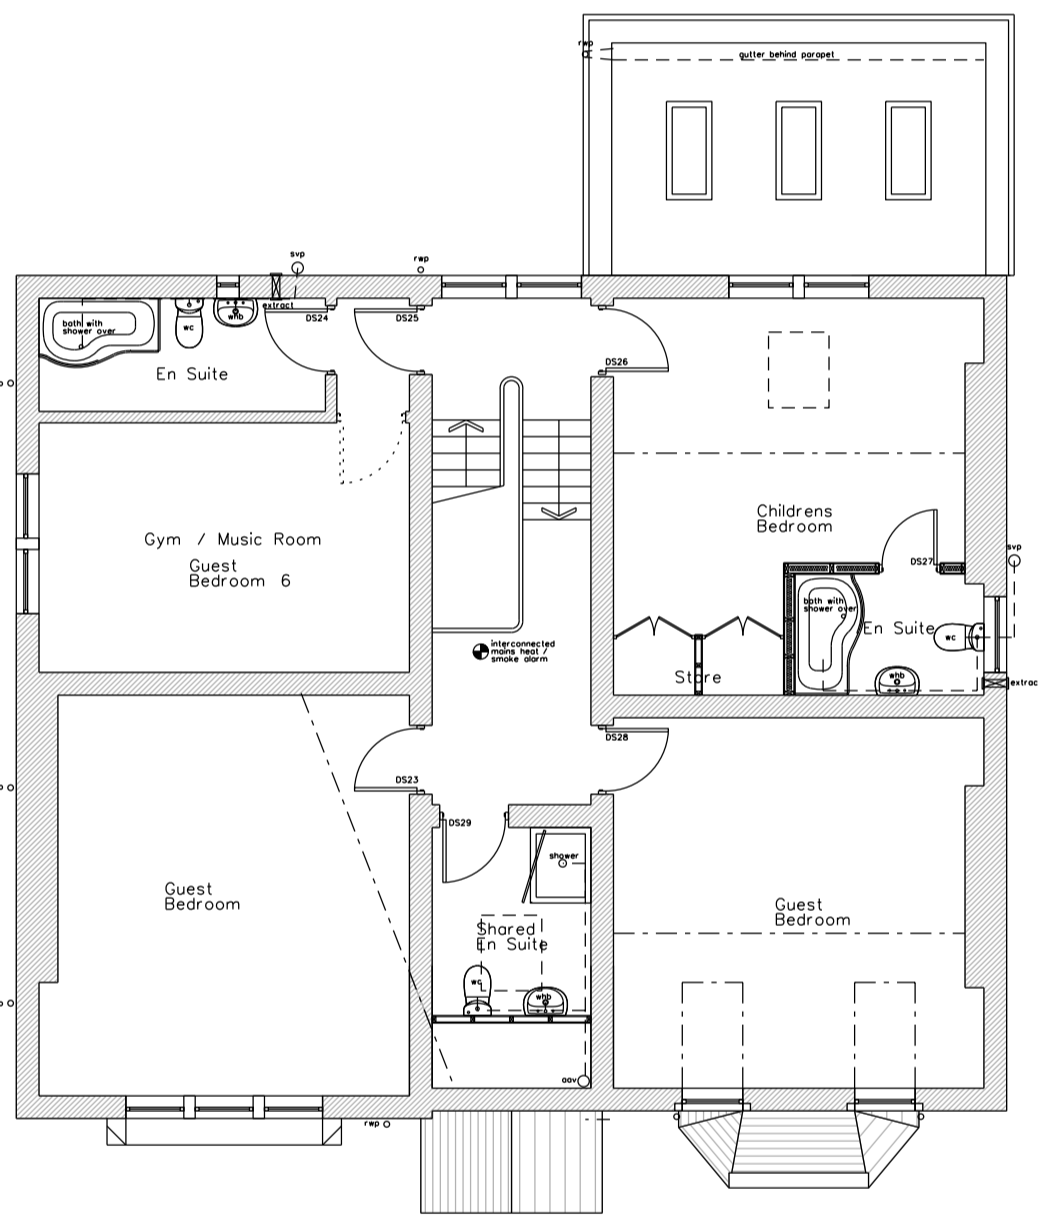


Second Floor Plan - As Proposed 1:100

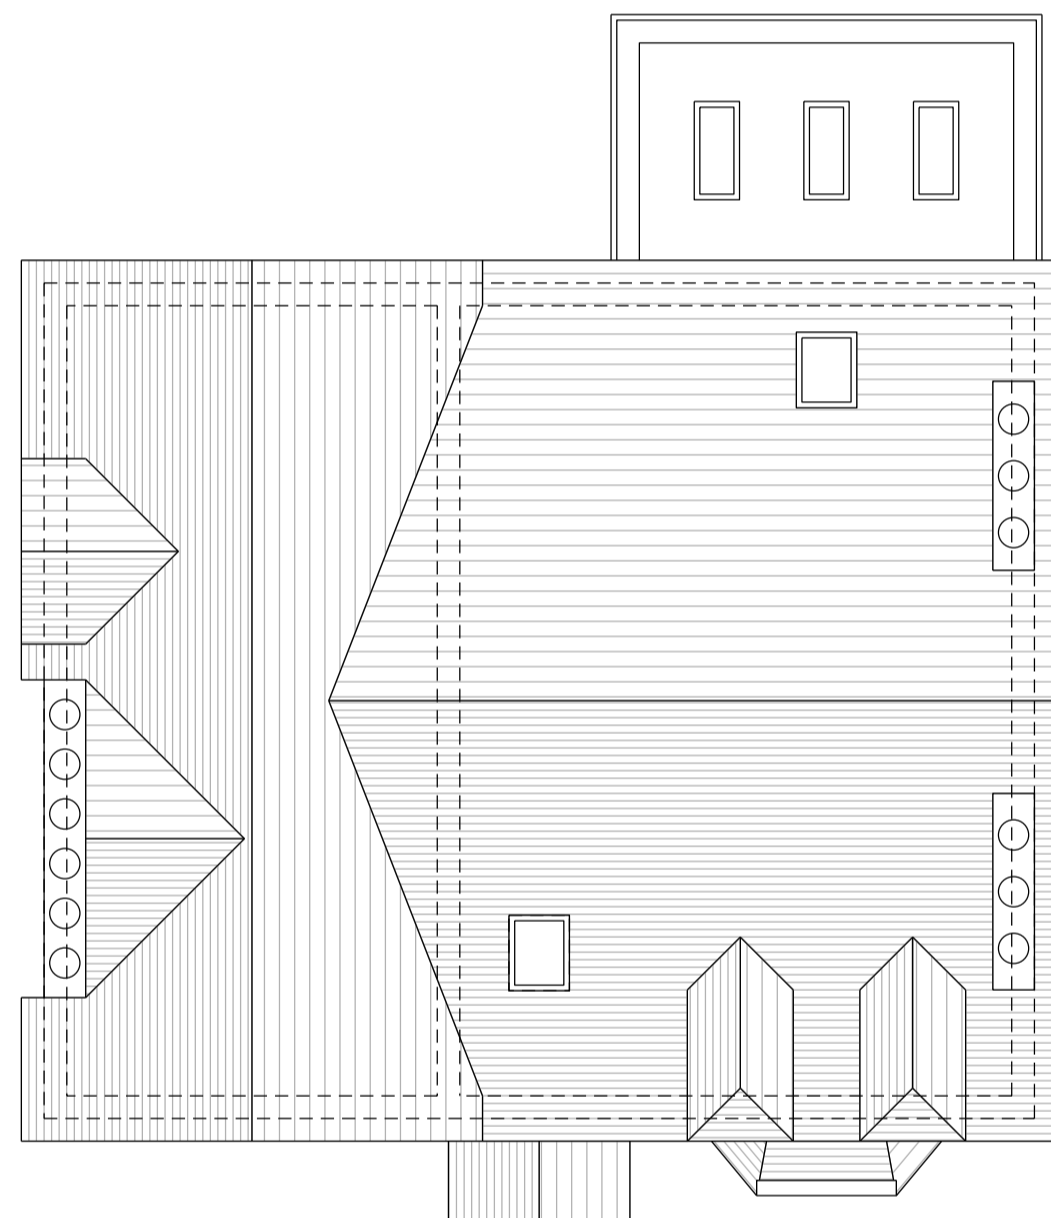

Roof Plan - As Proposed 1:100

Conservation Area Note
Schedule of replacement windows and doors to follow prior to commencement of works for approval

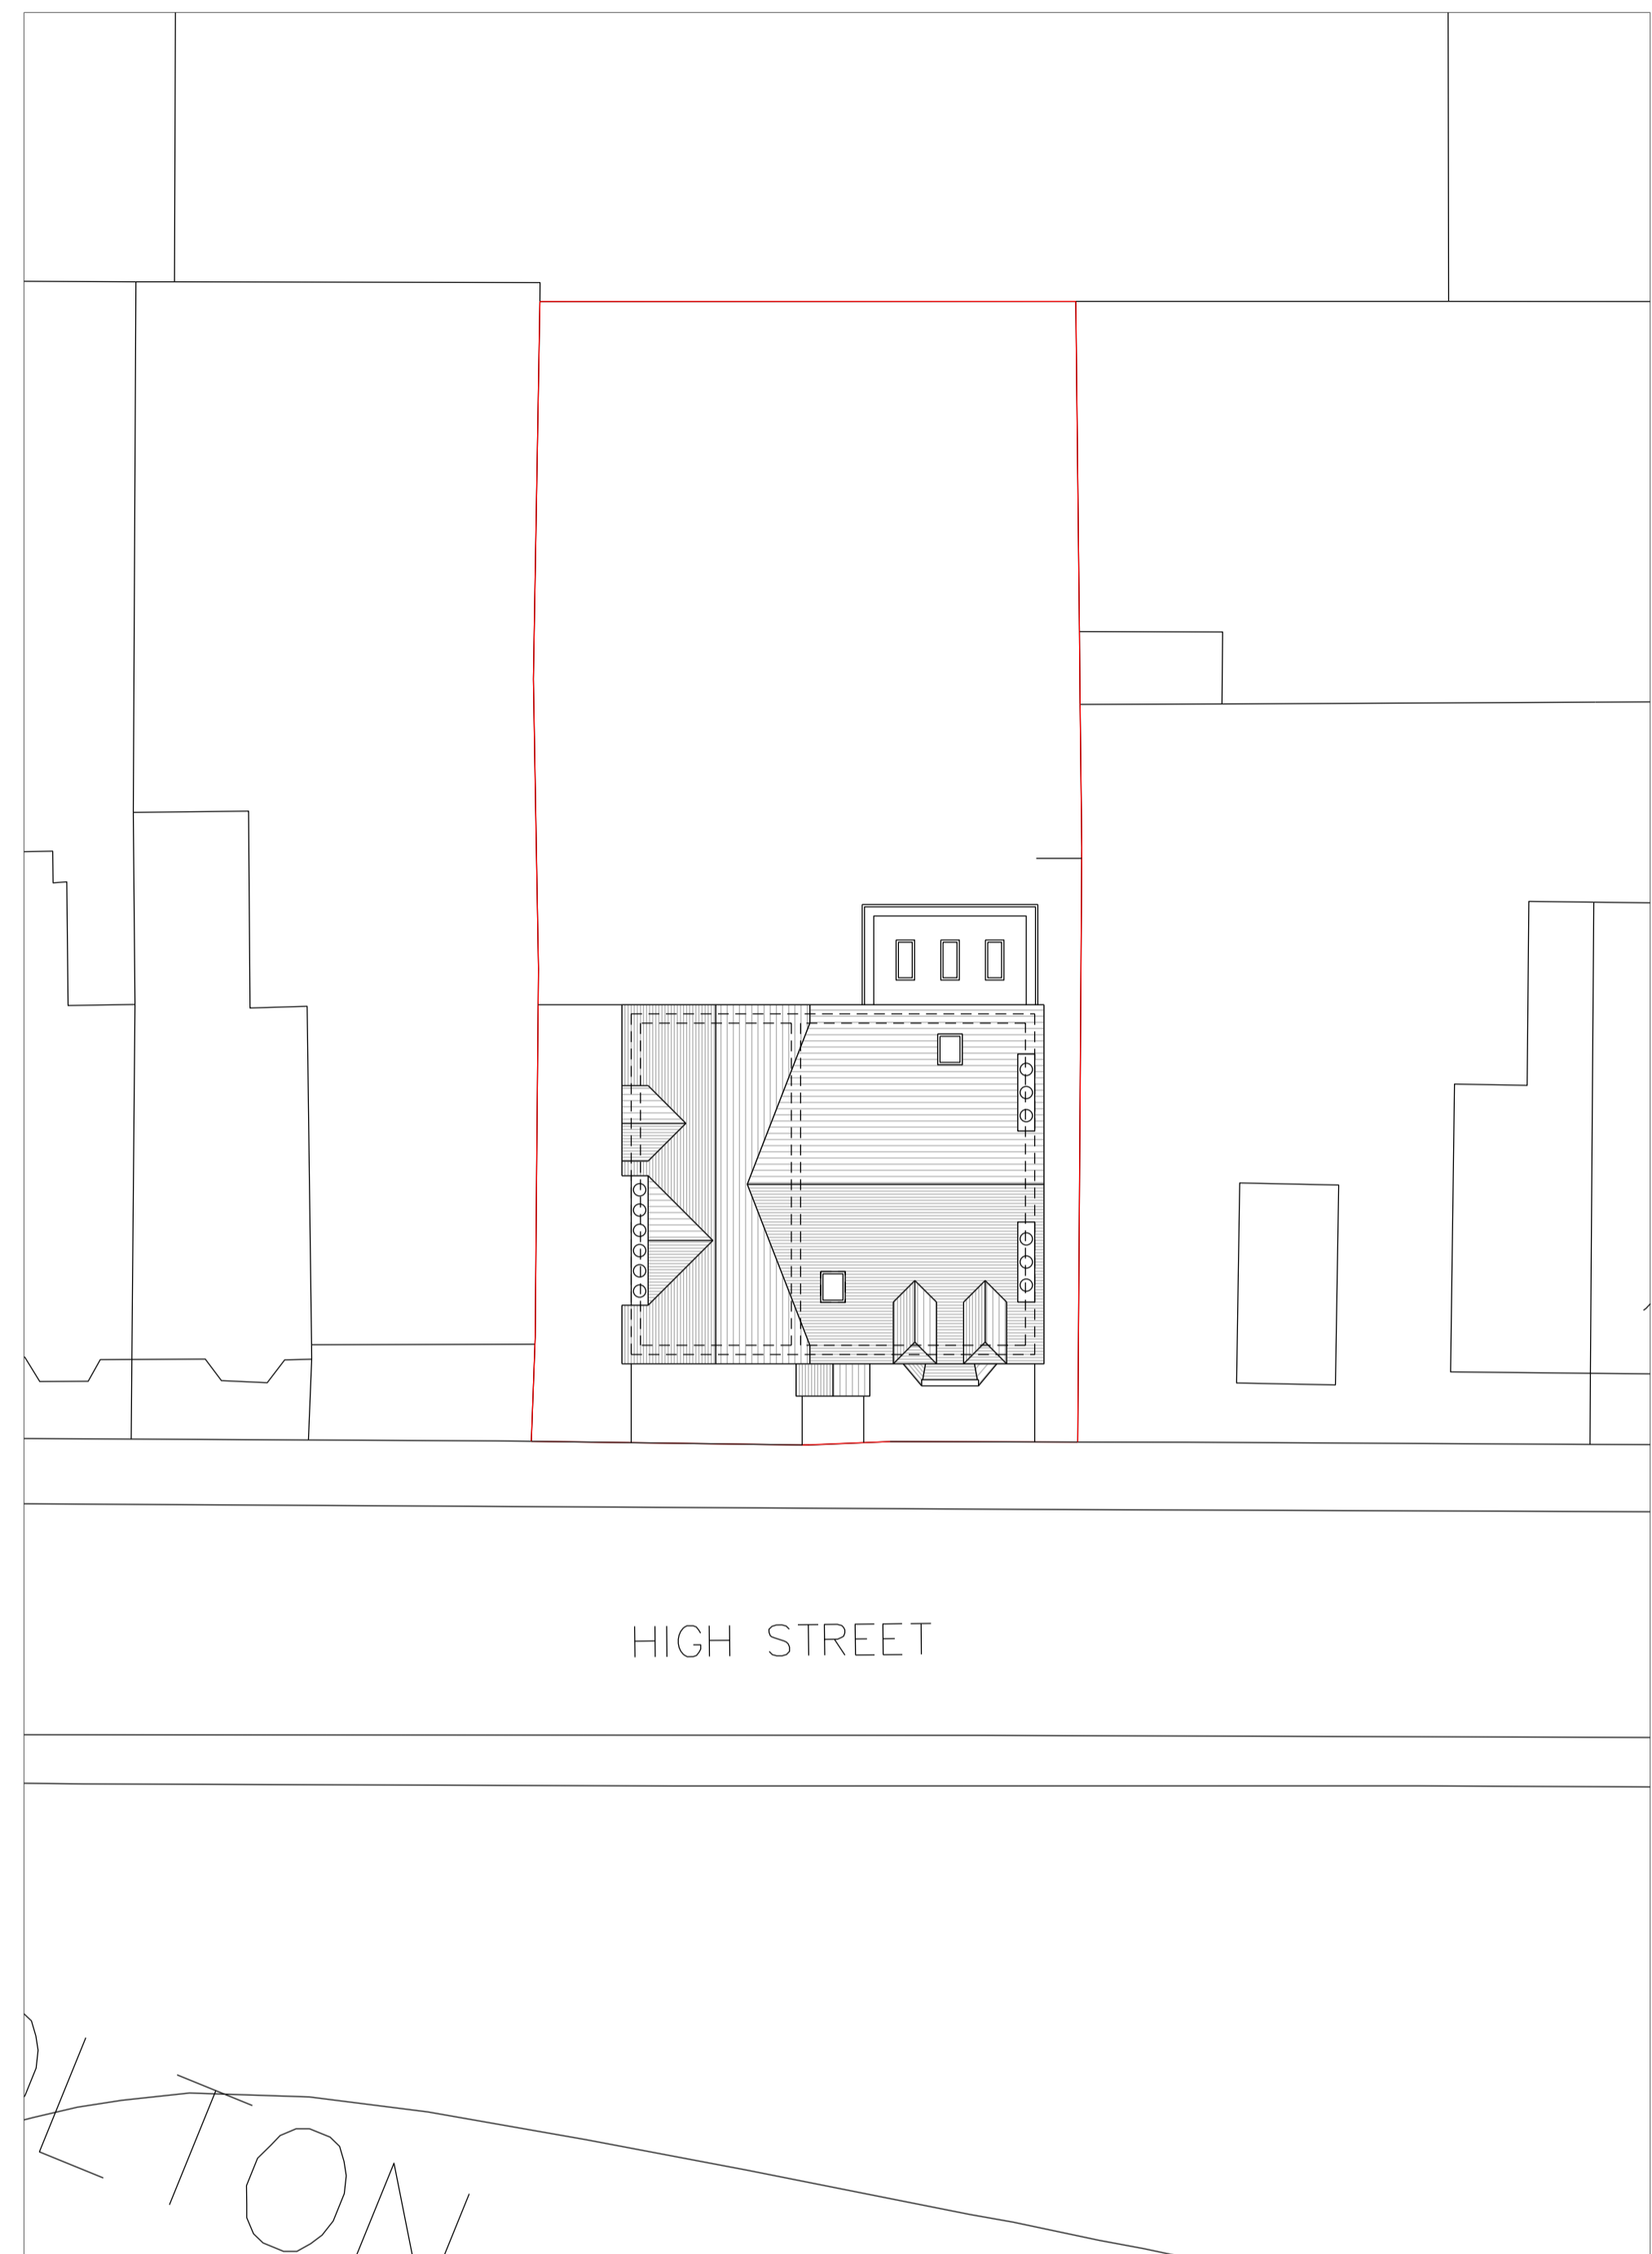

Site & Block Plan - As Proposed 1:200




South Elevation - As Proposed 1:100



West Elevation - As Proposed 1:100



North Elevation - As Proposed 1:100

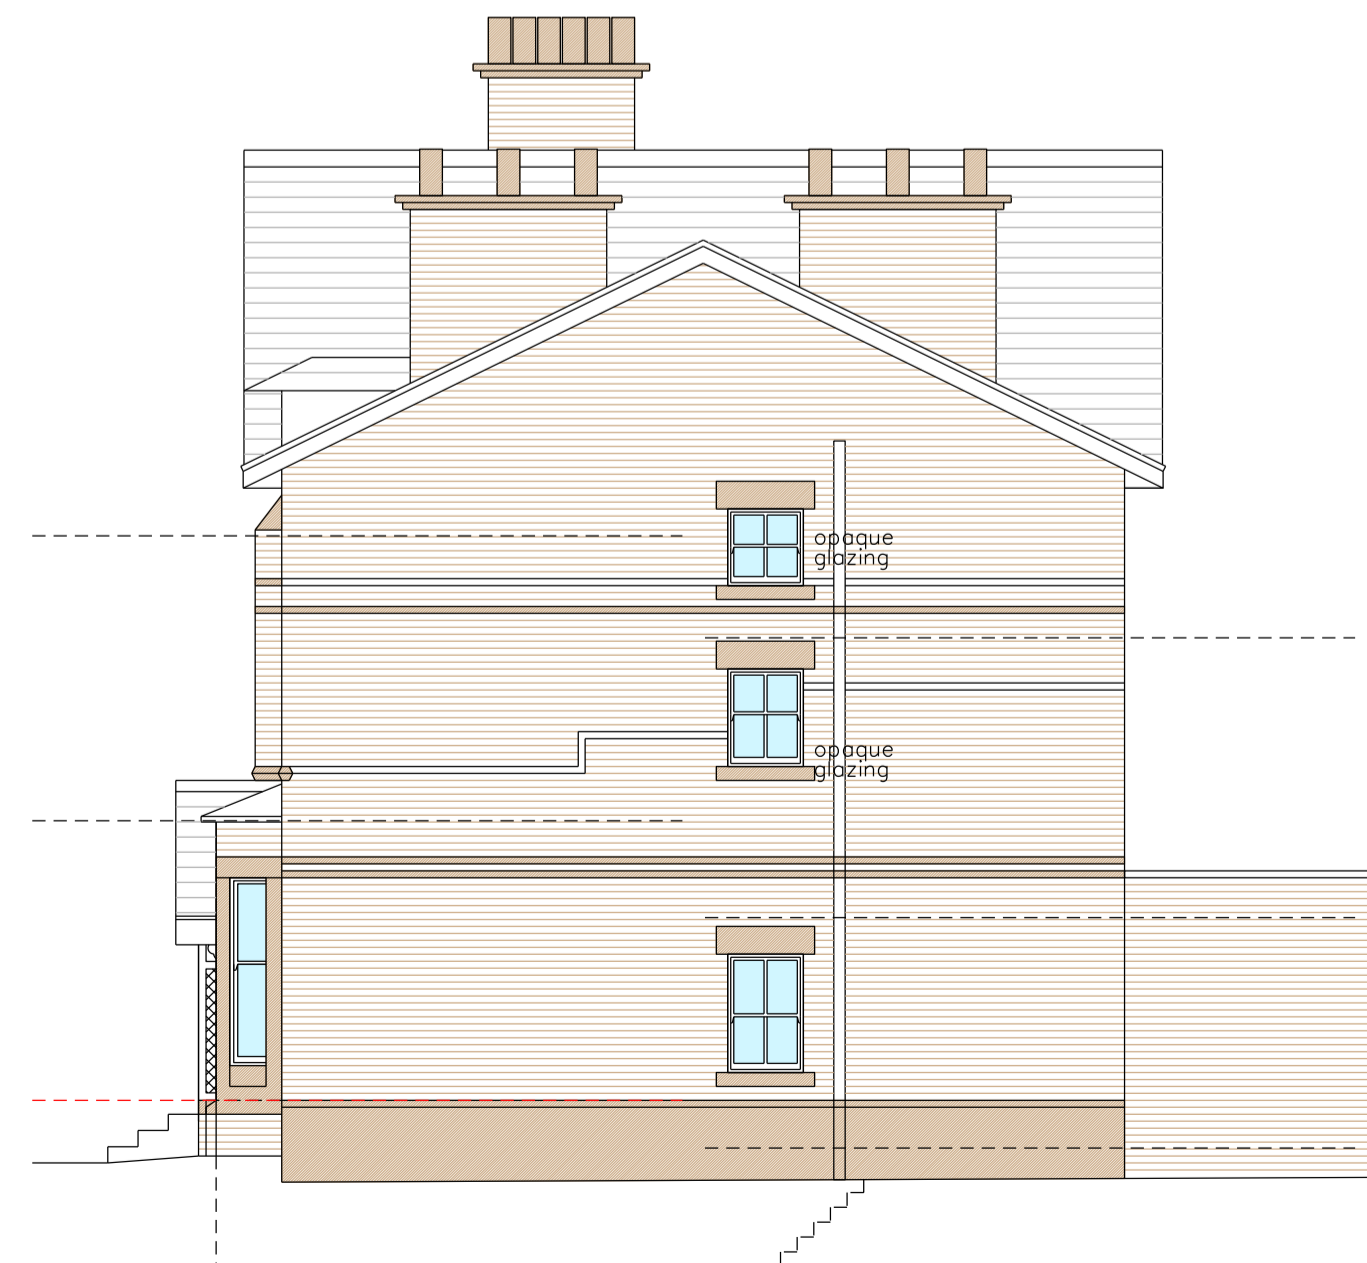

East Elevation - As Proposed 1:100

Rev A Window details added 18/09/13

Proposed Works at
The Manse, Woolton
for
Mrs Greenlee & Mr Benton

PLANS & ELEVATIONS
AS PROPOSED

Drwg. No: HA (13-07) 03

Rev : A

Date : 14/06/13

Scale : 1:100 @A1

36 Churchfields Widnes WAB 9RP

0151 420 3505

home-architectural.co.uk

